



BASEMENT FLOOR PLAN
SCALE: 1/8" = 1'-0"

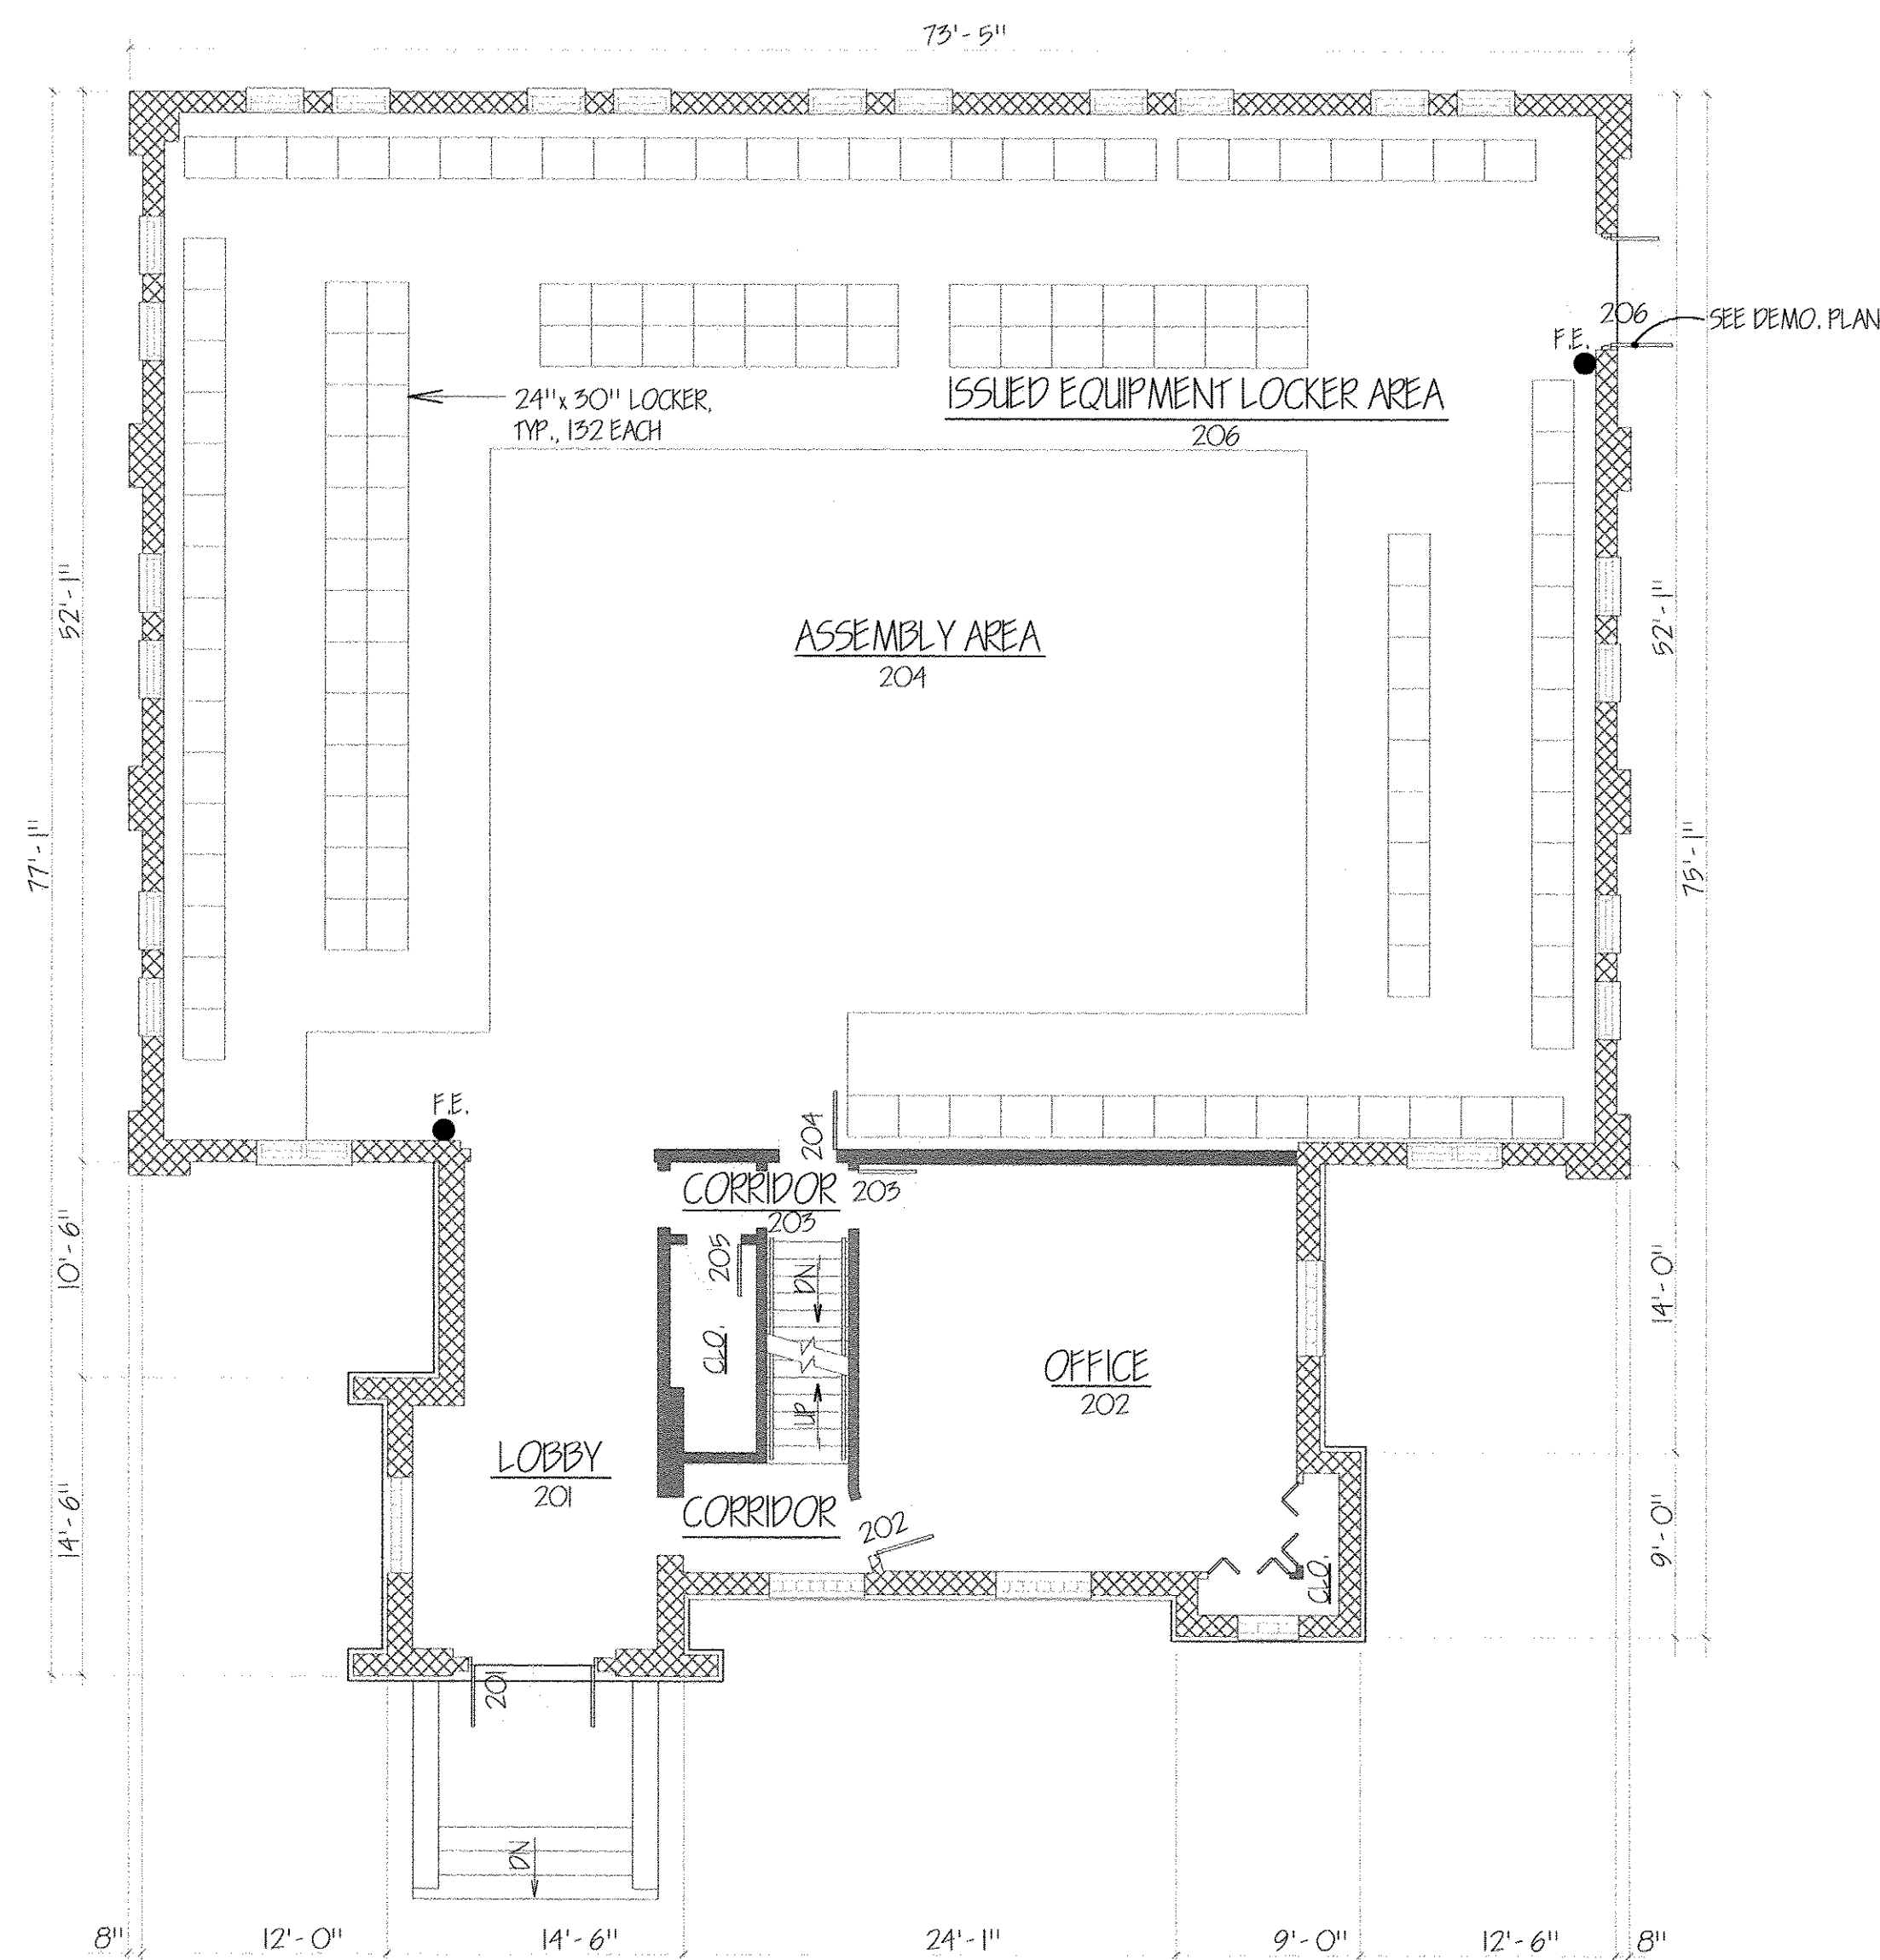

FIRST FLOOR PLAN
SCALE: 1/8" = 1'-0"

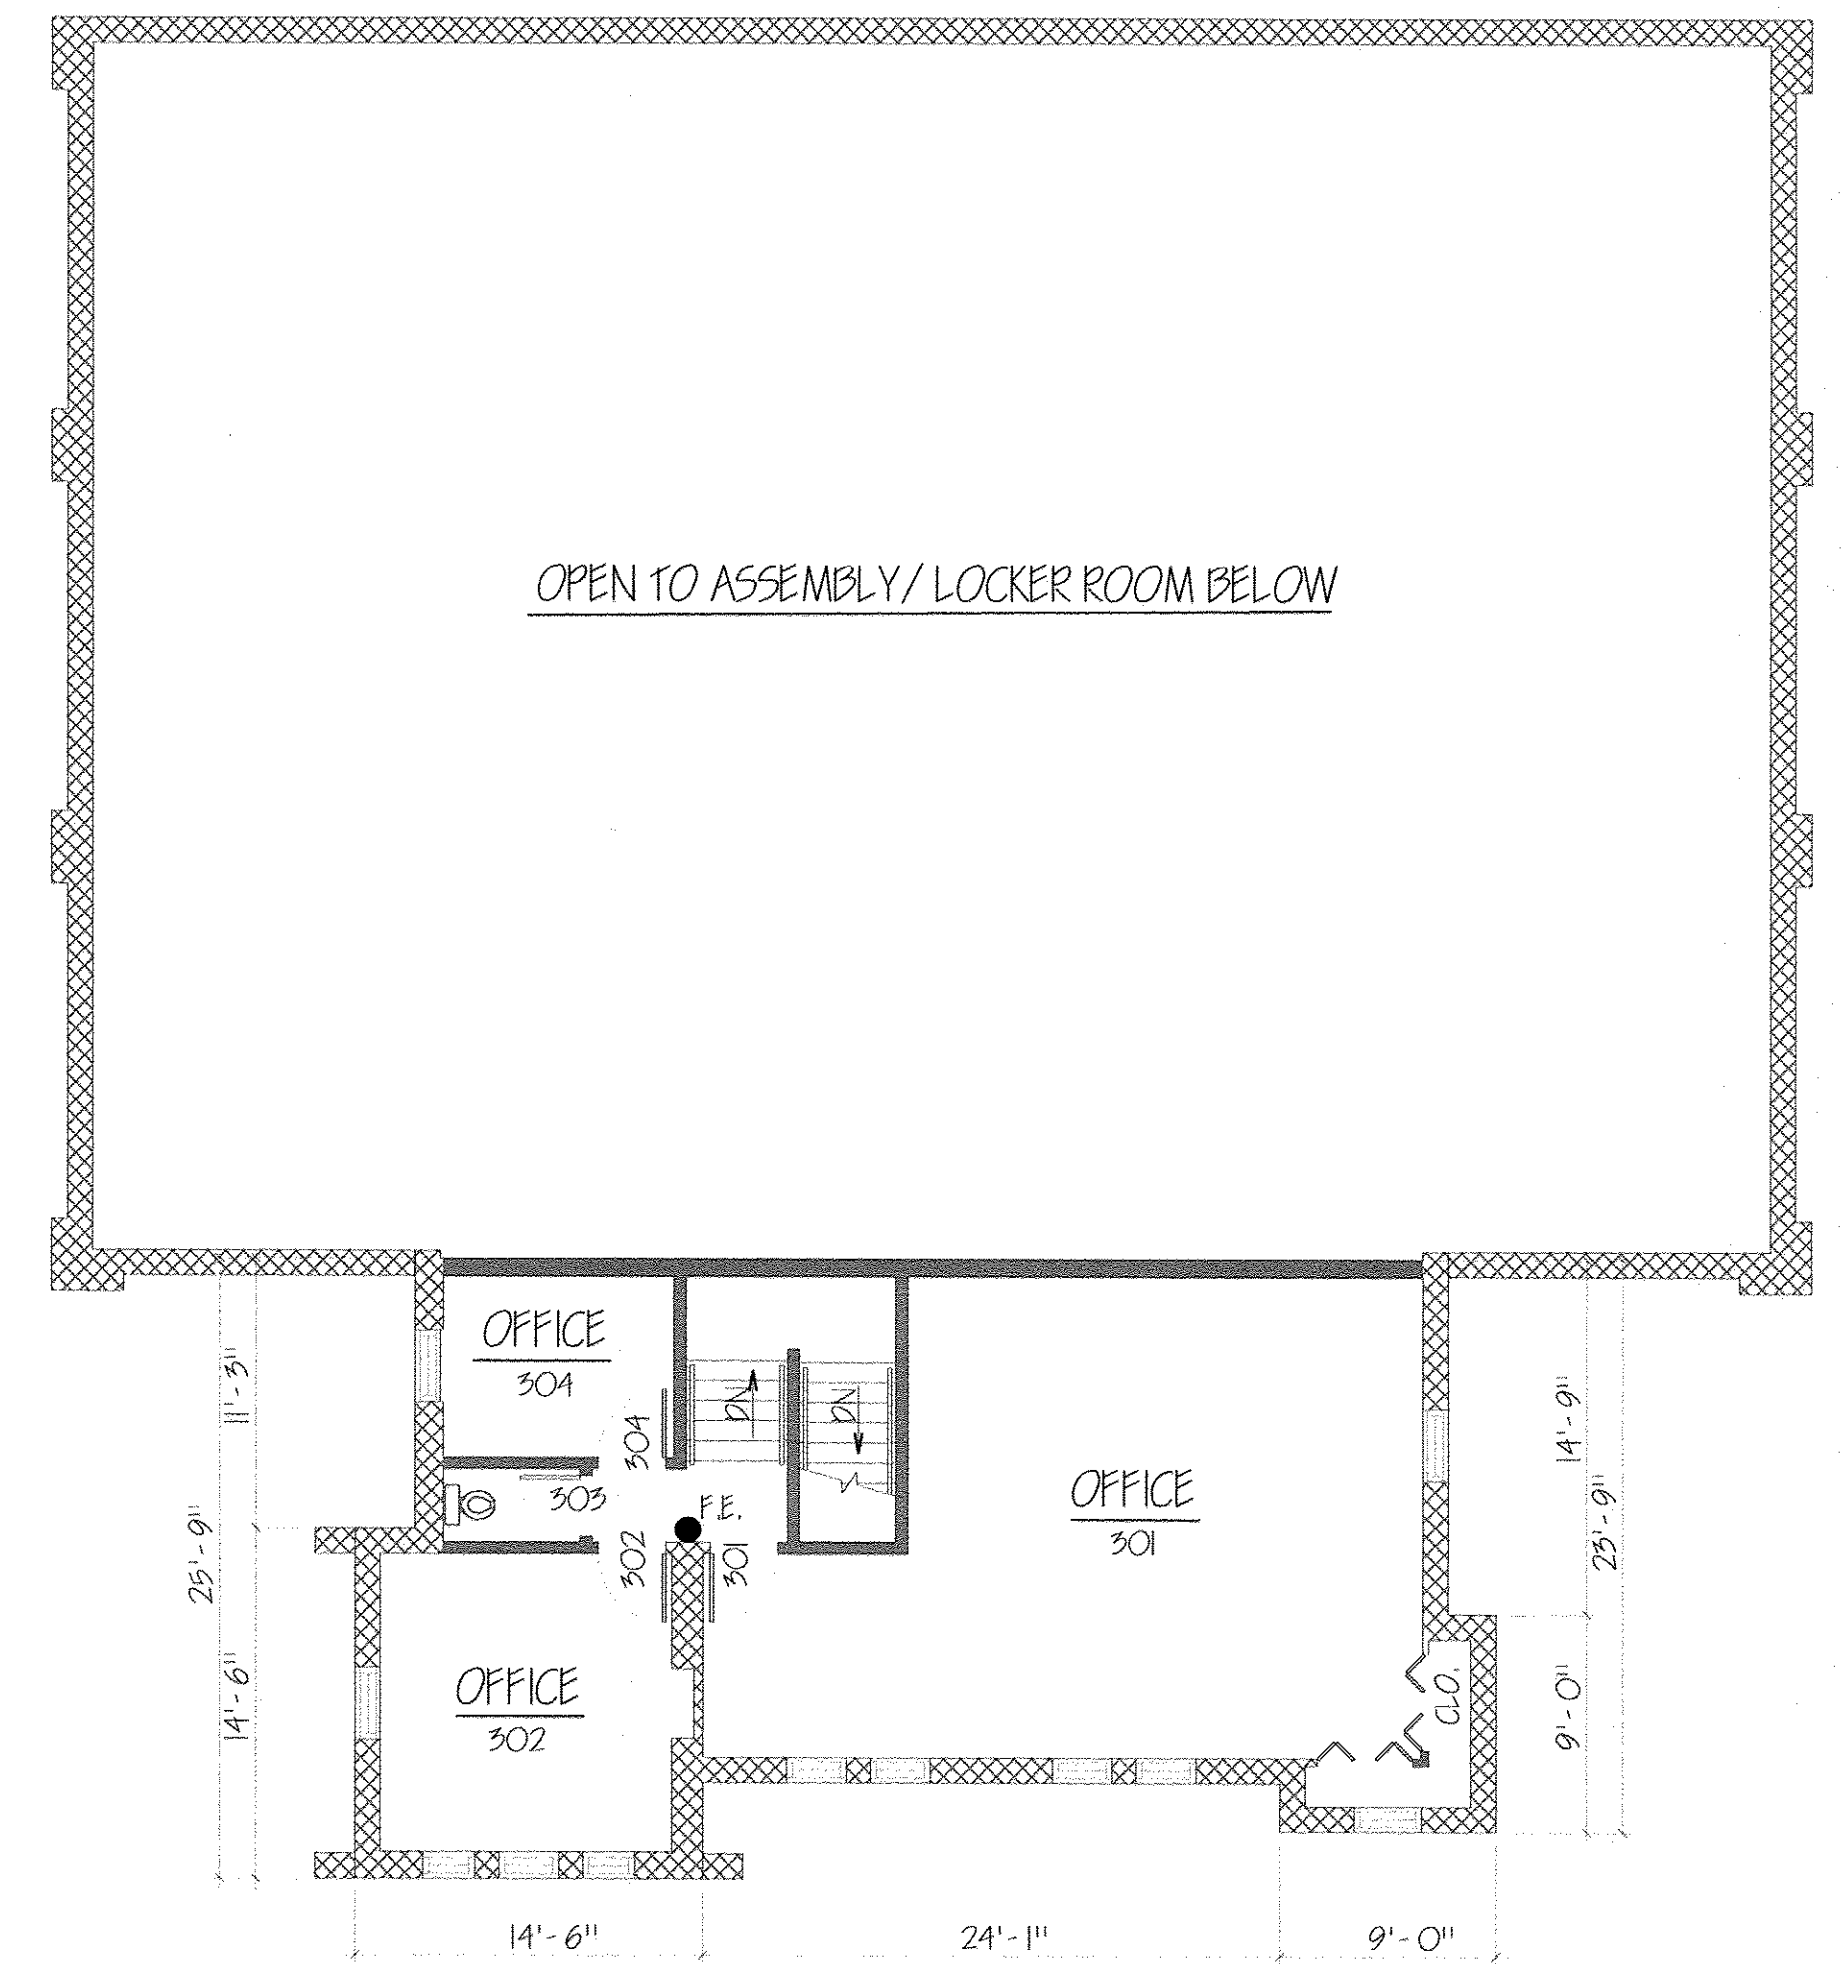

SECOND FLOOR PLAN
SCALE: 1/8" = 1'-0"


COMMONWEALTH OF PENNSYLVANIA
TOM CORBETT, GOVERNOR
DEPARTMENT OF GENERAL SERVICES
SHERI L. PHILLIPS, SECRETARY
BUREAU OF ENGINEERING AND ARCHITECTURE
HARRISBURG, PENNSYLVANIA

BUREAU DIRECTOR
APPROVAL: _____
DESIGN DIVISION CHIEF
APPROVAL: _____
APPROVAL: _____

REGISTERED ARCHITECT	PROFESSIONAL ENGINEER		
ARCH	CIVIL/STRUC	MECH	ELEC
CHECKED	N/A	N/A	N/A

D.G.S. 961-24, PHASE 2
BMC&E PROJ. NO. 42090180
BOILER RENOVATIONS AND
BUILDING ALTERATIONS
PA ARMY NATIONAL GUARD ARMORY
143 S. TULPEHOCKEN ST. SCHUYLKILL COUNTY
PINE GROVE PENNSYLVANIA 17963

FLOOR PLANS

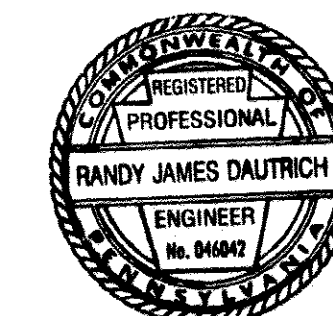

CONTRACTOR SHALL FIELD VERIFY ALL DIMENSIONS. VARIANCE FROM CONTRACT DOCUMENTS NOT PERMITTED WITHOUT BUREAU OF ENGINEERING AND ARCHITECTURE APPROVAL.		
DESIGNER L. DUFFY	DATE 5/26/11	SHEET No.
SUPERVISOR JUBER	SCALE AS NOTED	A.1.1